

① COVER VIEW

Design Engineer:
 Jerry McSomebody
 (555) 671-2957
 JSomebody@email.com

Project Number:

Plan Set:

Demonstration

TITLE SHEET

3.			
2			
1	ABS	JM	2/7/25
Rev.	Drawn	Aprove	Date

Project Number

Date 2/7/25


Drawn By BRD

Checked By KJP

A0.0

Scale

THESE ARE SAMPLE PLANS FOR STRUX LABS LLC DEMONSTRATION PURPOSES. THESE HAVE NOT BEEN DESIGNED FOR COMPLIANCE WITH ANY CODE'S JURISDICTION, AND SHOULD NOT BE USED AS A DESIGN BASIS FOR A REAL WORLD PROJECT

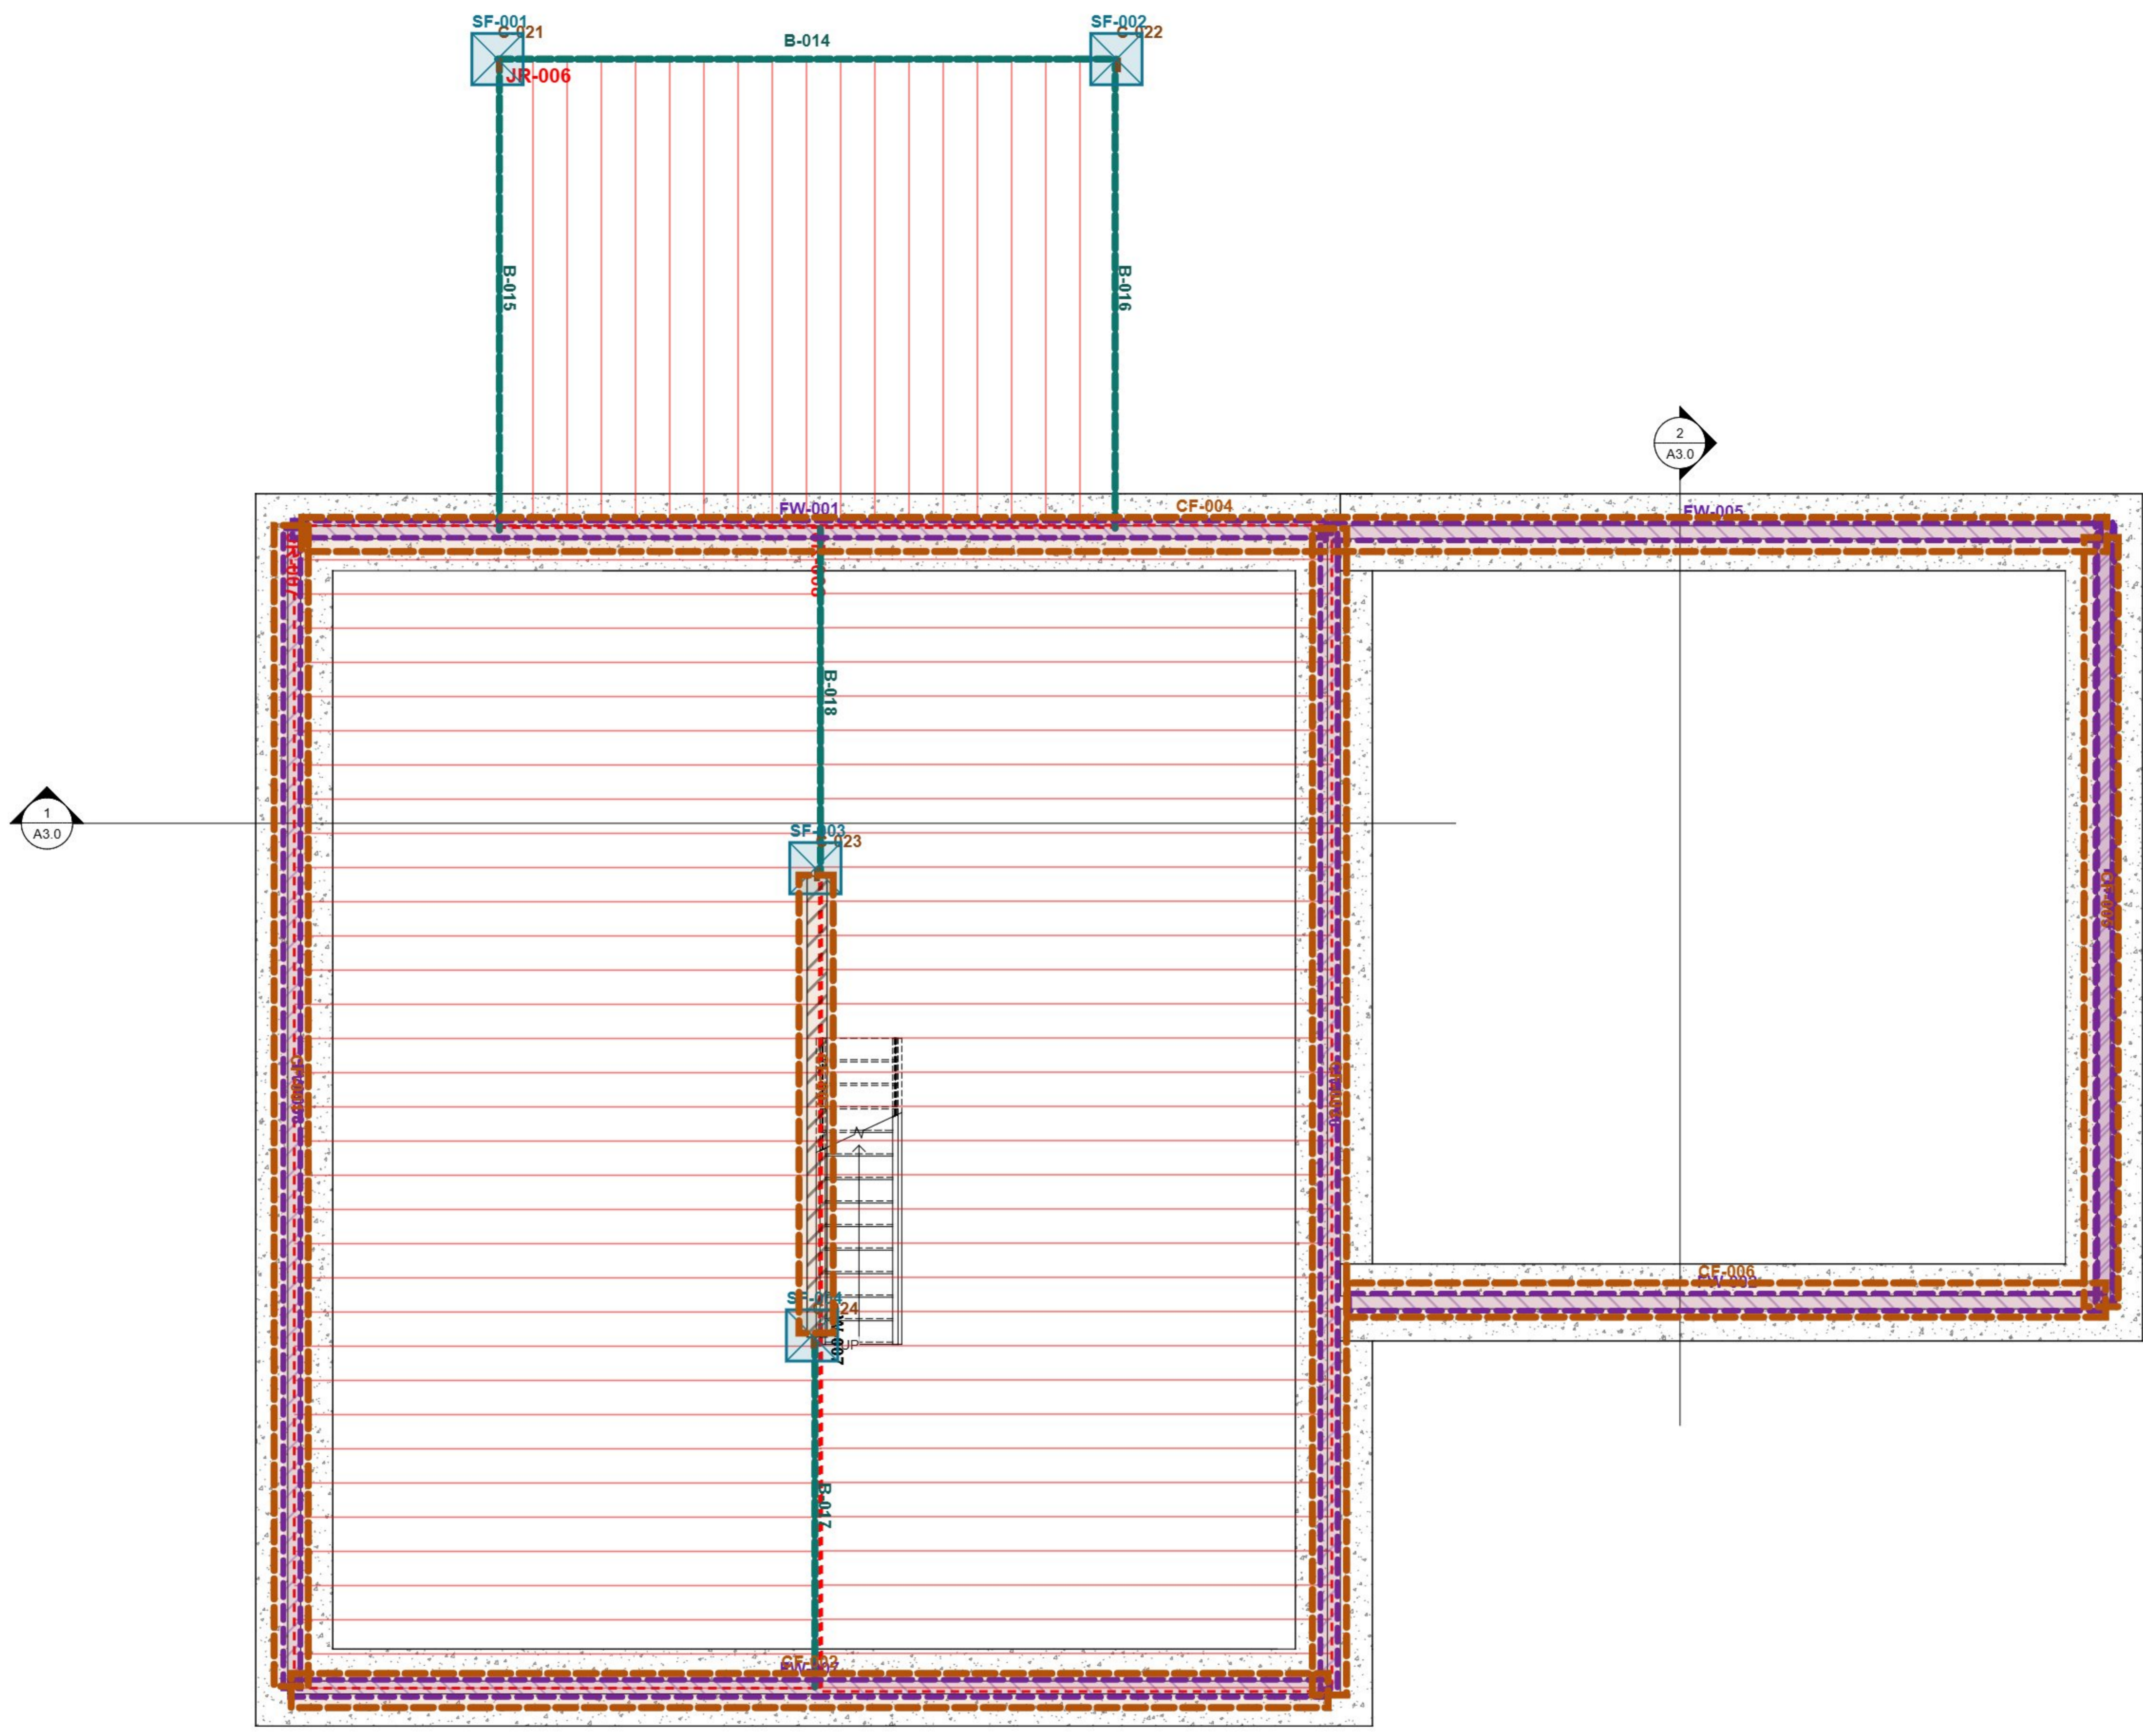

① BASEMENT LEVEL
1/4" = 1'-0"

Design Engineer:
Jerry McSomebody
(555) 671-2957
JSomebody@email.com

Project Number:

Plan Set:

Demonstration

BASEMENT FLOOR PLAN


3.			
2			
1	ABS	JM	2/7/25
Rev.	Drawn	Aprove	Date

Project Number	
Date	2/7/25
Drawn By	BRD
Checked By	KJP

A1.1

Scale 1/4" = 1'-0"

THESE ARE SAMPLE PLANS FOR STRUX LABS LLC DEMONSTRATION PURPOSES. THESE HAVE NOT BEEN DESIGNED FOR COMPLIANCE WITH ANY CODE'S JURISDICTION, AND SHOULD NOT BE USED AS A DESIGN BASIS FOR A REAL WORLD PROJECT

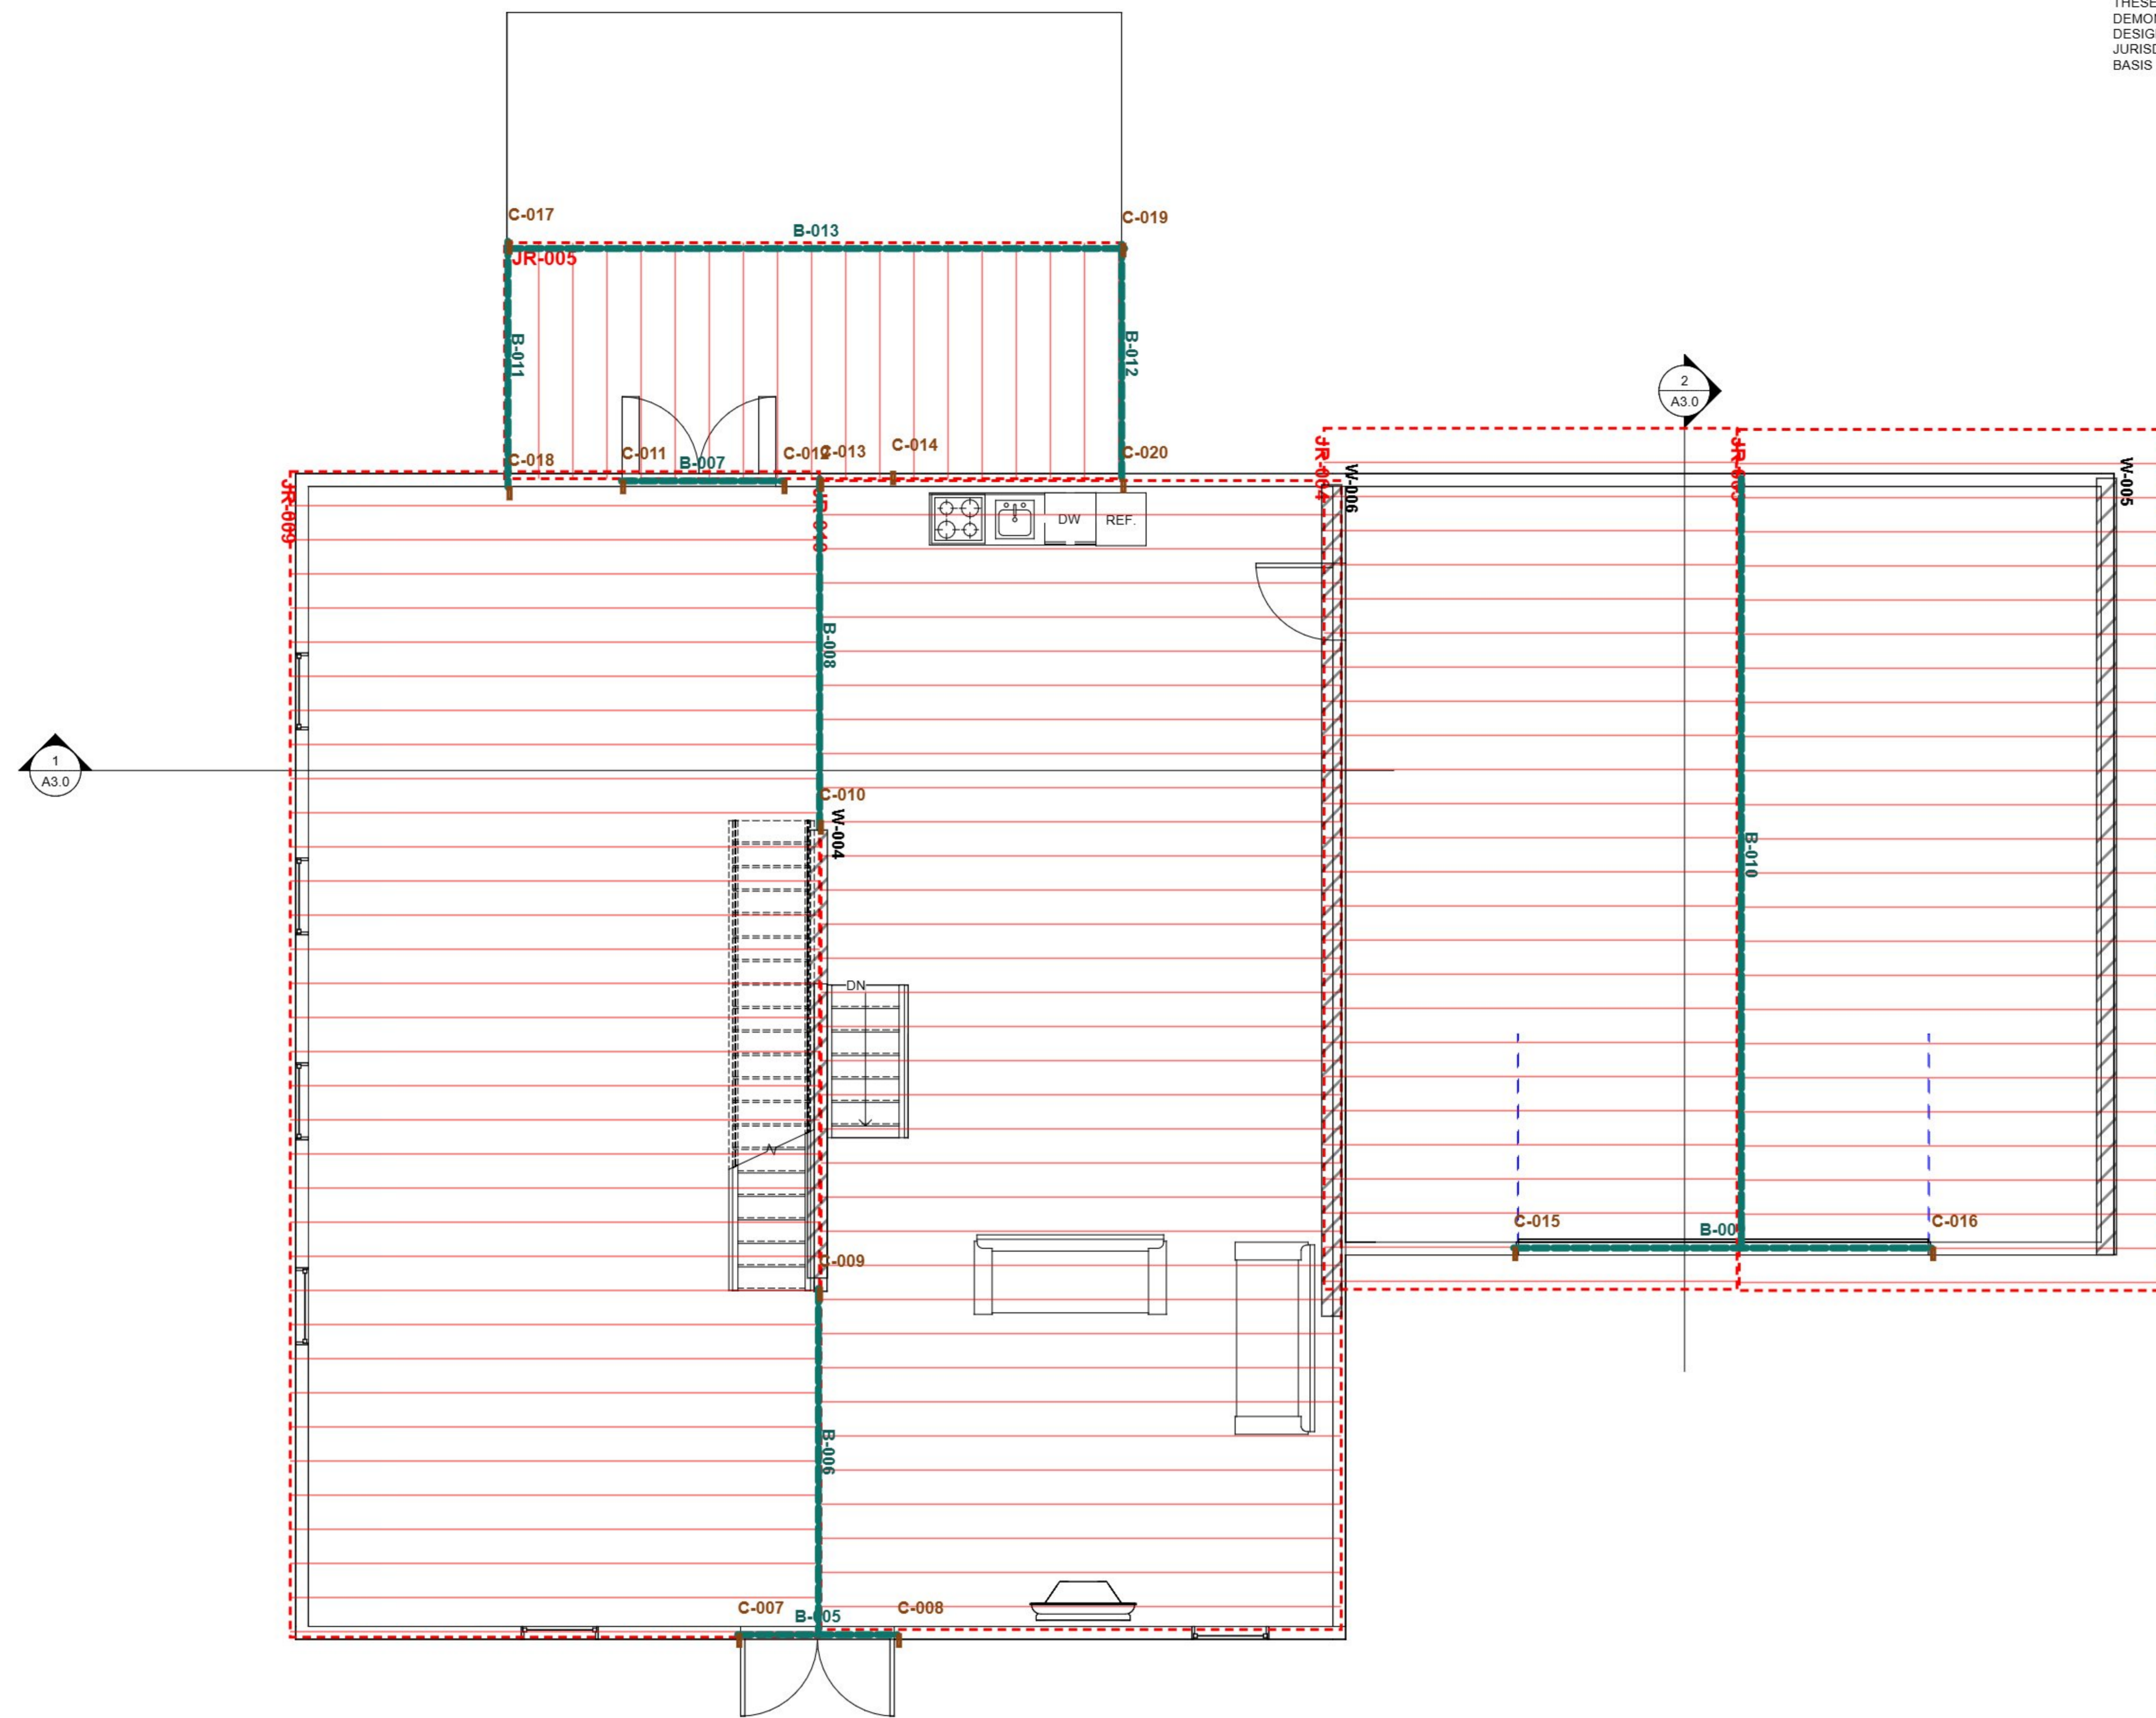

① MAIN LEVEL
1/4" = 1'-0"

Design Engineer:
Jerry McSomebody
(555) 671-2957
JSomebody@email.com

Project Number:

Plan Set:

Demonstration

MAIN FLOOR PLAN

3.			
2			
1	ABS	JM	2/7/25
Rev.	Drawn	Aprove	Date

Project Number

Date 2/7/25


Drawn By BRD

Checked By KJP

A1.2

Scale 1/4" = 1'-0"

THESE ARE SAMPLE PLANS FOR STRUX LABS LLC
 DEMONSTRATION PURPOSES. THESE HAVE NOT BEEN
 DESIGNED FOR COMPLIANCE WITH ANY CODE'S
 JURISDICTION, AND SHOULD NOT BE USED AS A DESIGN
 BASIS FOR A REAL WORLD PROJECT

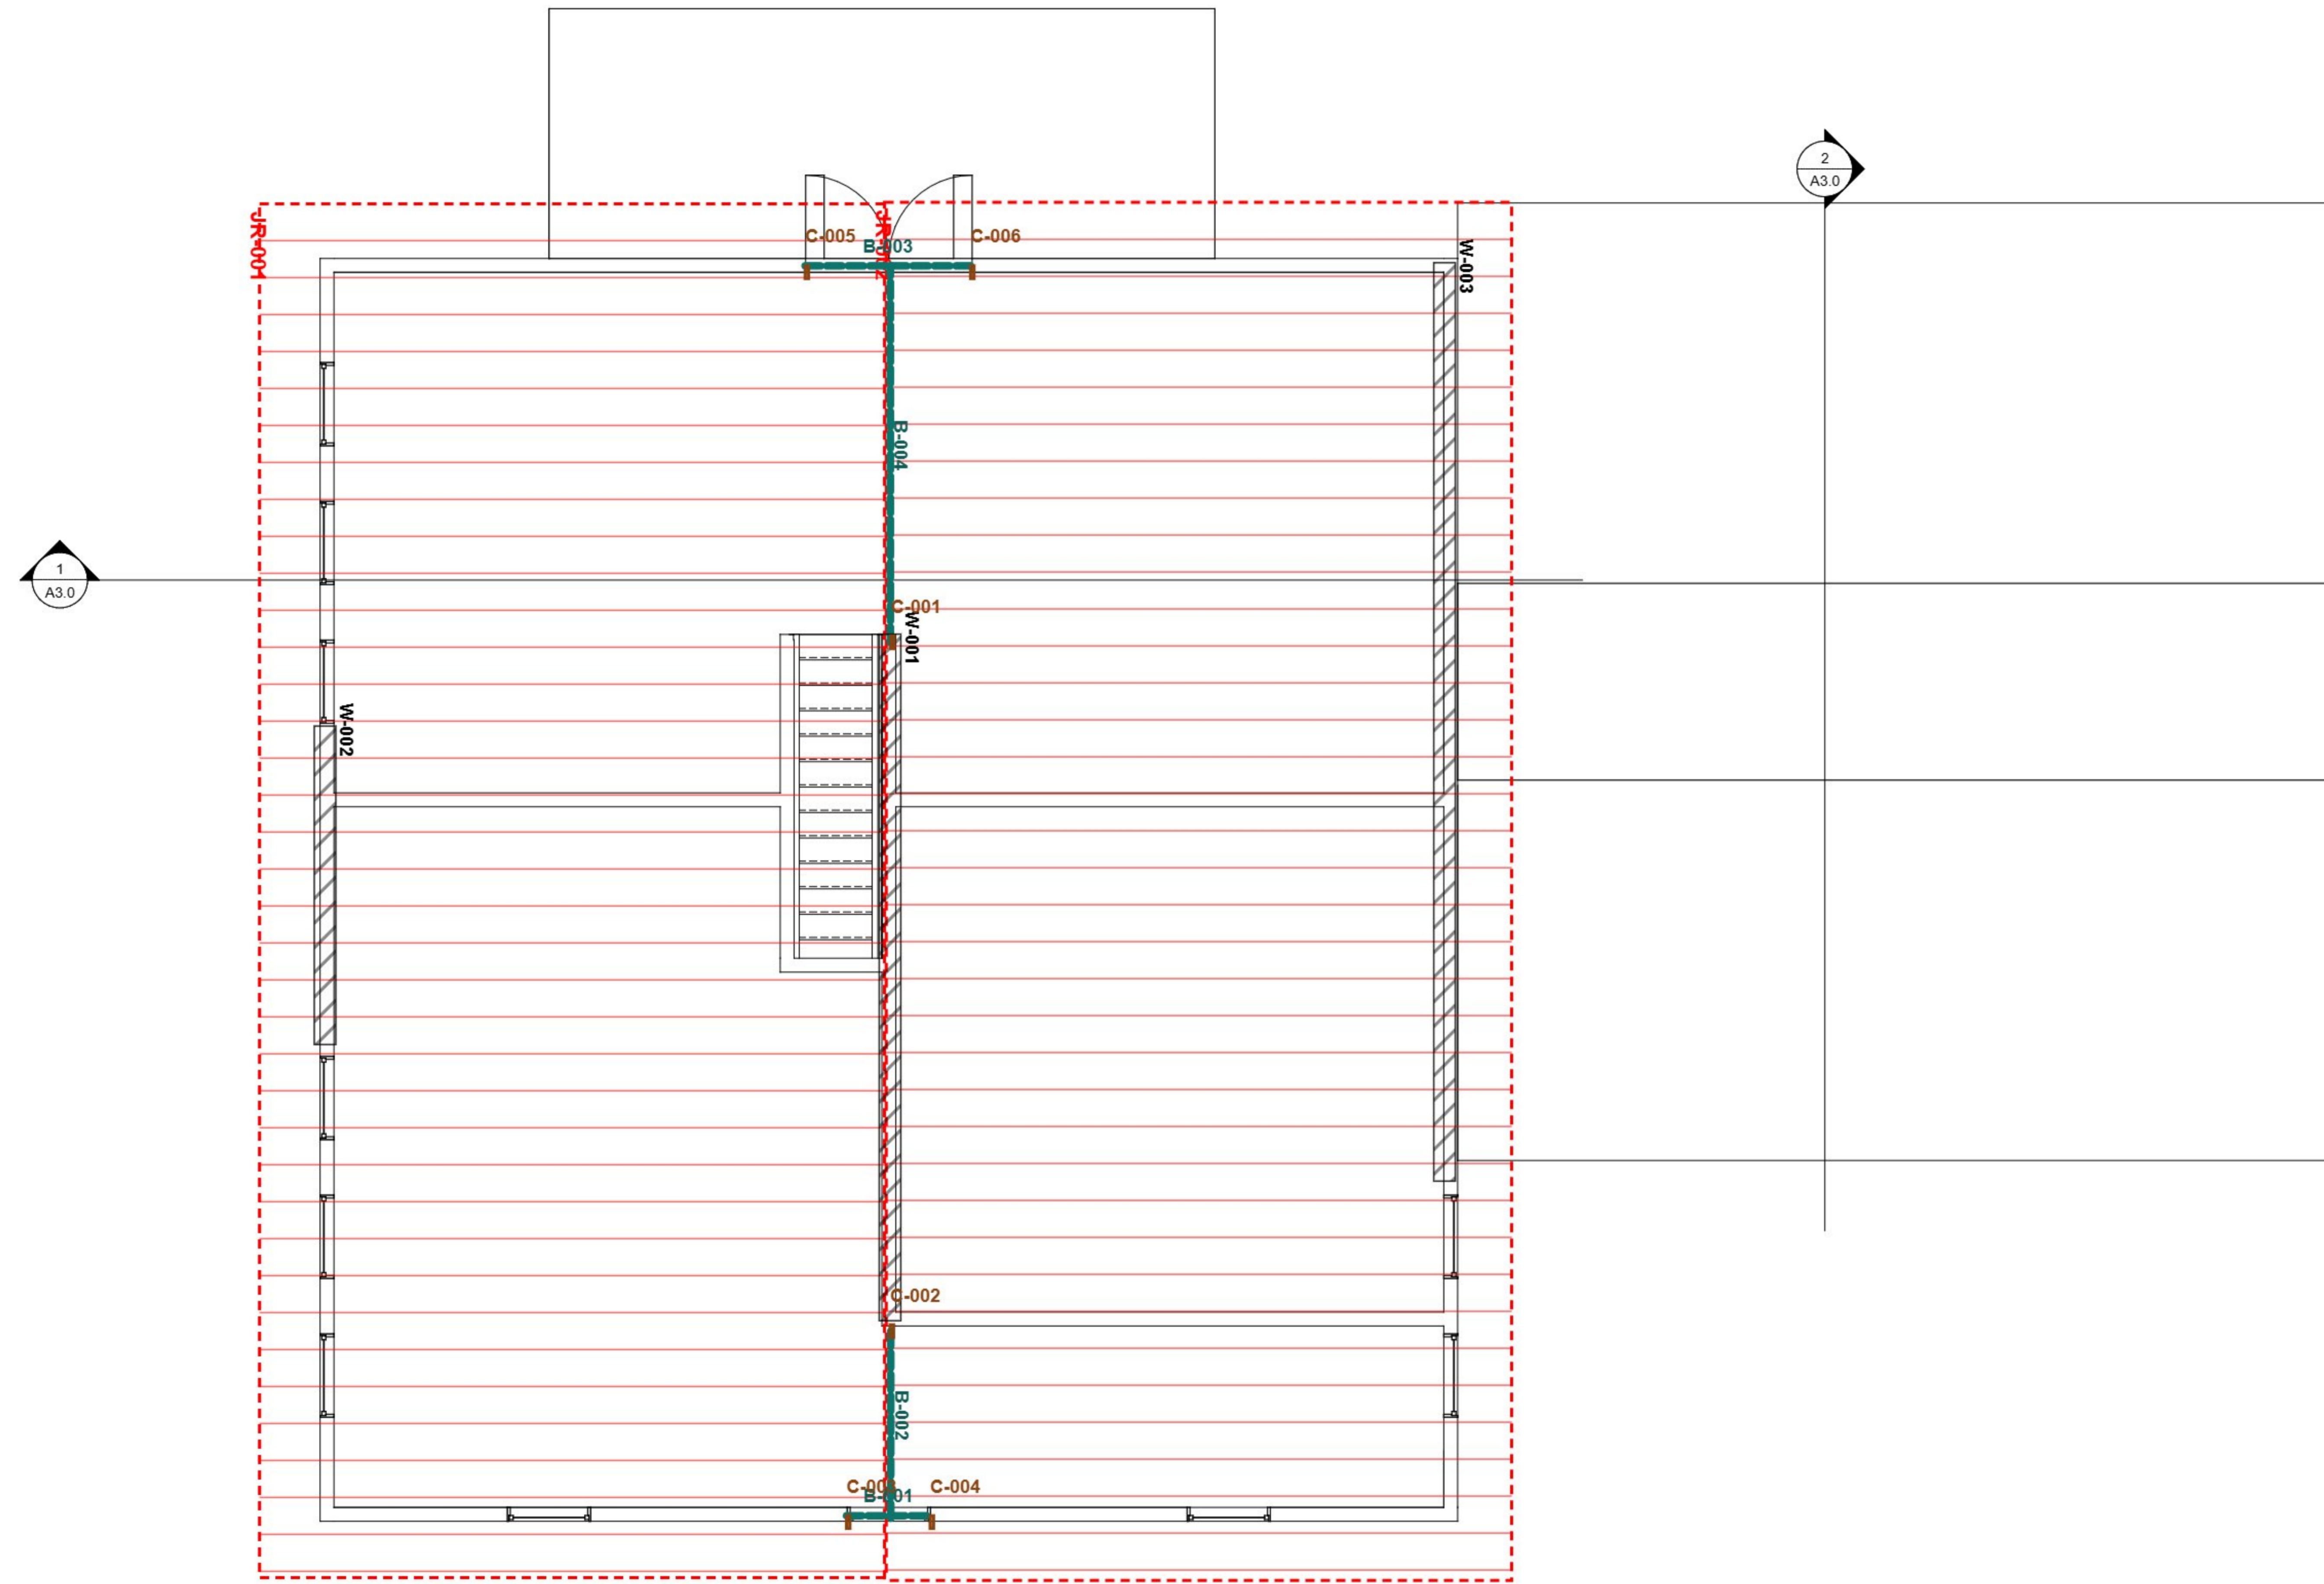

① UPPER LEVEL
 1/4" = 1'-0"

Design Engineer:
 Jerry McSomebody
 (555) 671-2957
 JSomebody@email.com

Project Number:

Plan Set:

Demonstration

SECOND FLOOR PLAN

3.			
2			
1	ABS	JM	2/7/25
Rev.	Drawn	Aprove	Date

Project Number

Date 2/7/25


Drawn By BRD

Checked By KJP

A1.3

Scale 1/4" = 1'-0"

THESE ARE SAMPLE PLANS FOR STRUX LABS LLC DEMONSTRATION PURPOSES. THESE HAVE NOT BEEN DESIGNED FOR COMPLIANCE WITH ANY CODE'S JURISDICTION, AND SHOULD NOT BE USED AS A DESIGN BASIS FOR A REAL WORLD PROJECT

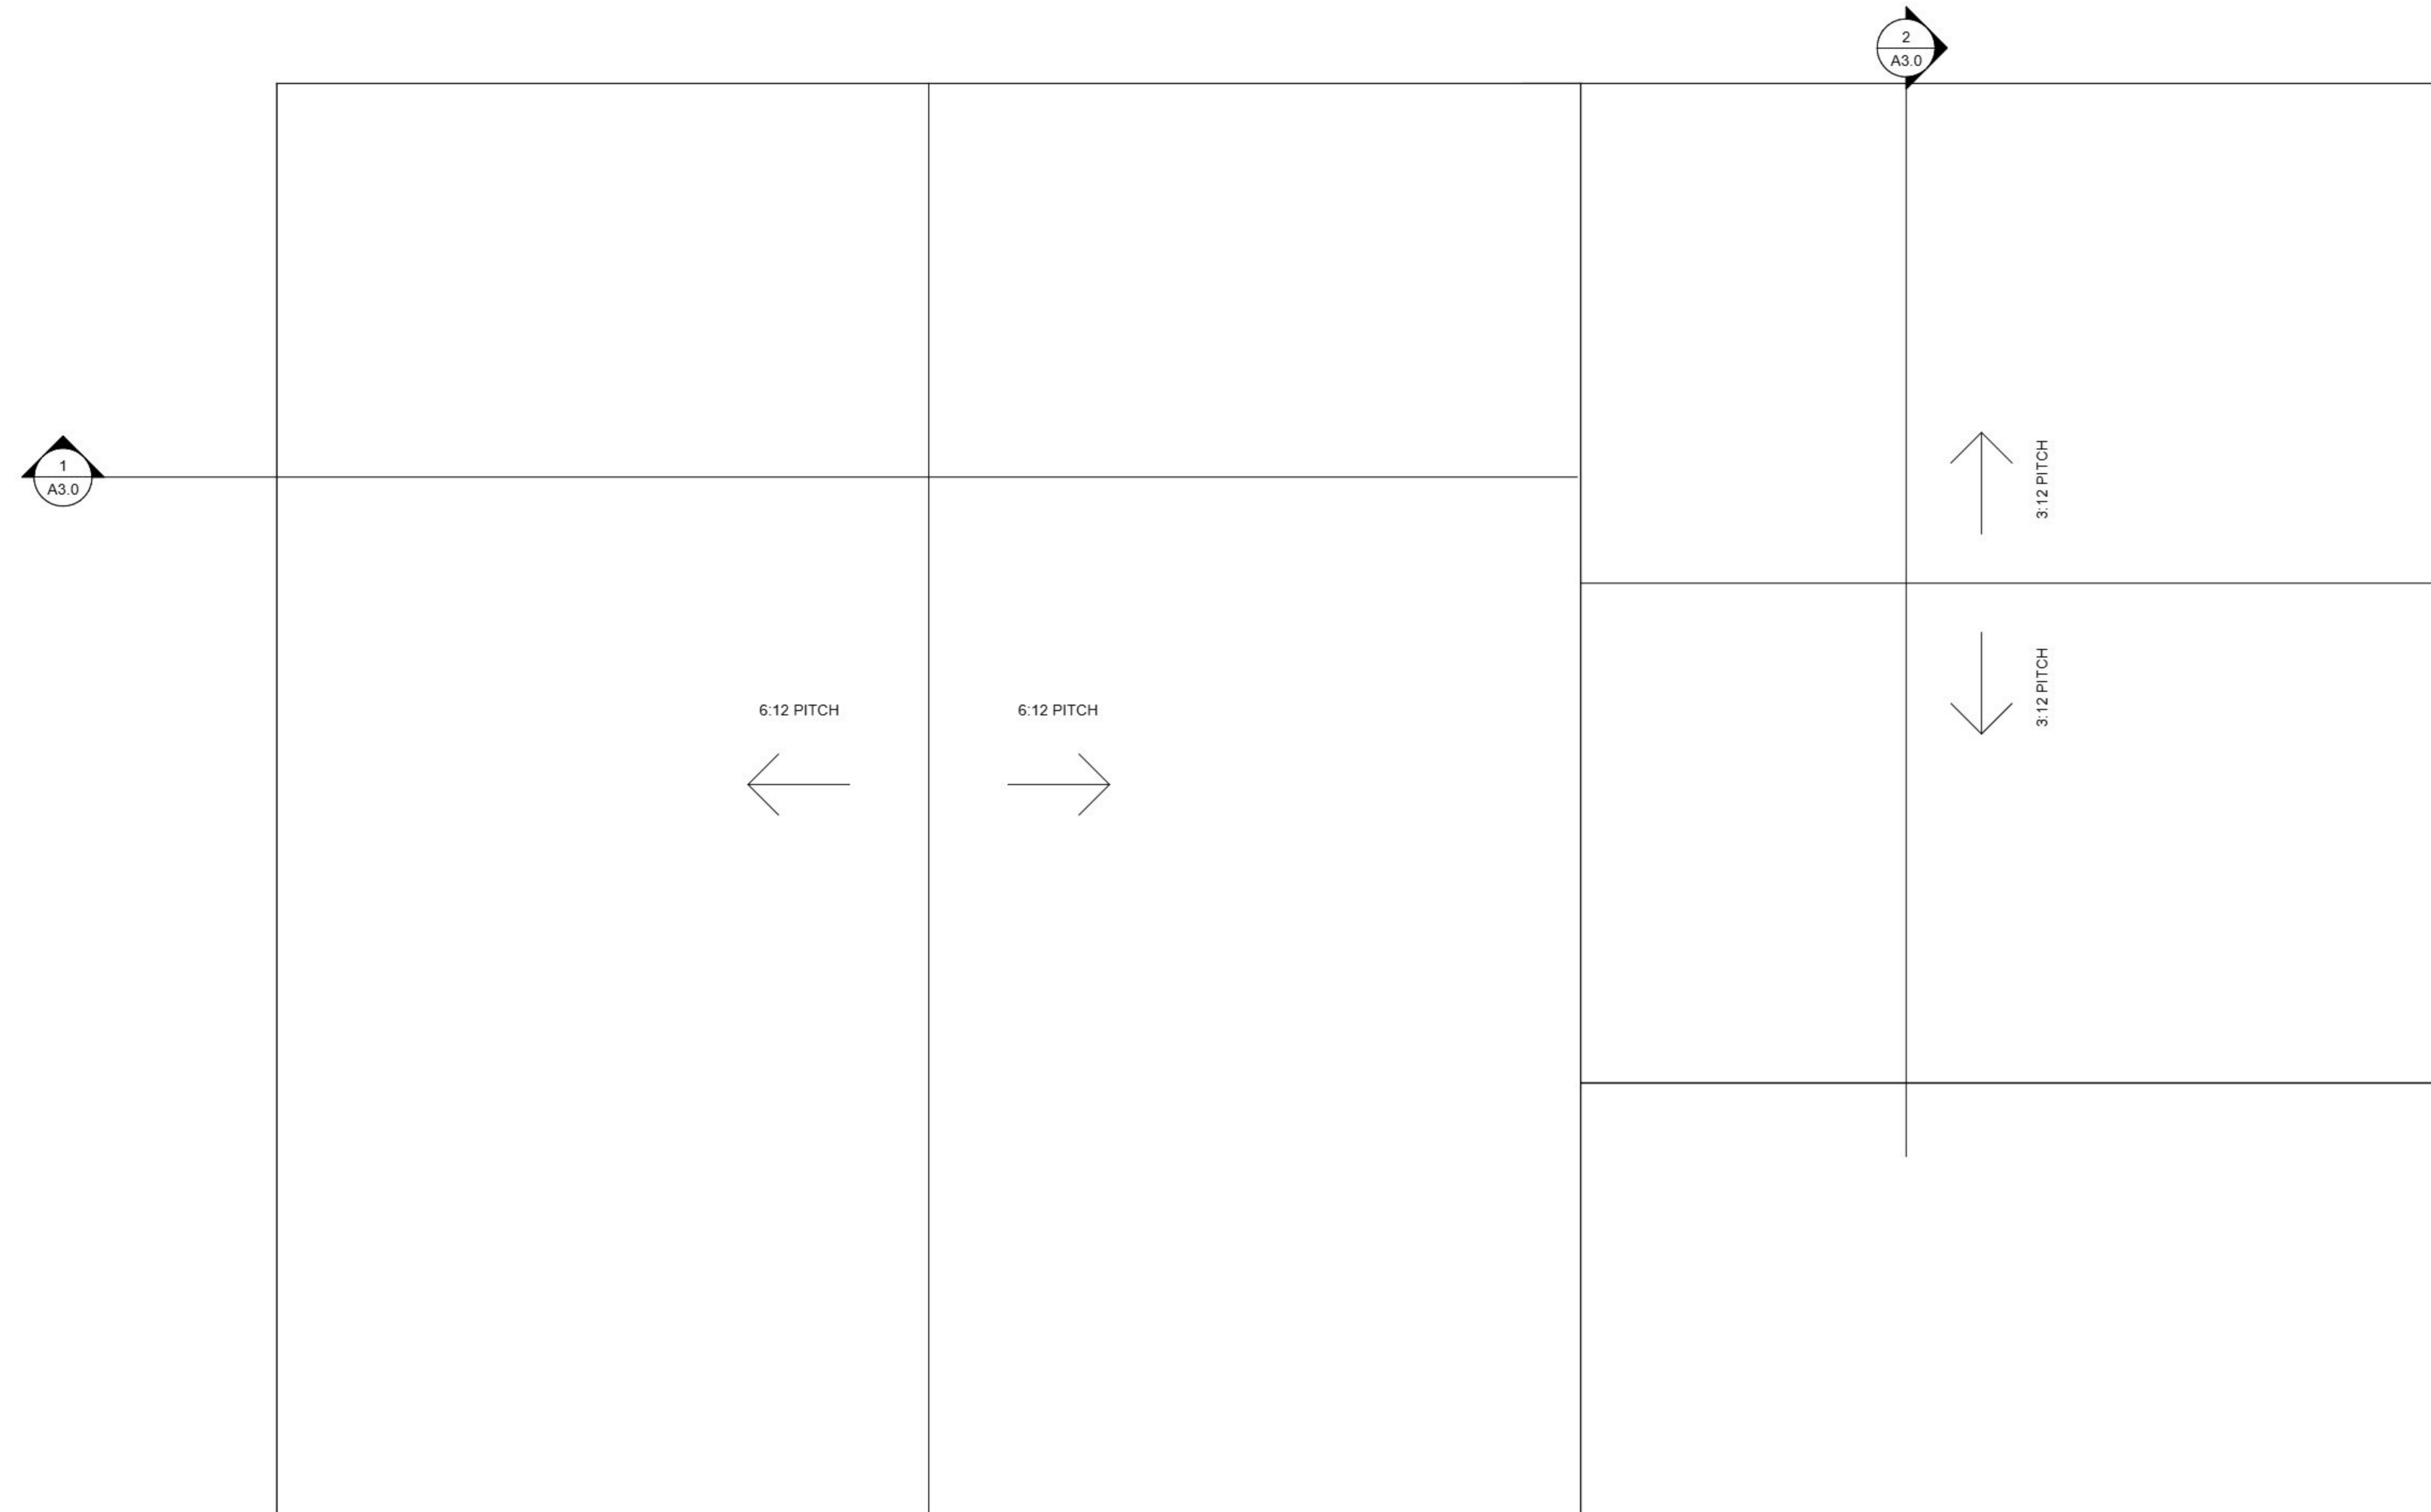

① site
1/4" = 1'-0"

Design Engineer:
Jerry McSomebody
(555) 671-2957
JSomebody@email.com

Project Number:

Plan Set:

Demonstration

ROOF PLAN

3.			
2			
1	ABS	JM	2/7/25
Rev.	Drawn	Aprove	Date

Project Number

Date 2/7/25


Drawn By BRD

Checked By KJP


A1.4

Scale 1/4" = 1'-0"

THESE ARE SAMPLE PLANS FOR STRUX LABS LLC DEMONSTRATION PURPOSES. THESE HAVE NOT BEEN DESIGNED FOR COMPLIANCE WITH ANY CODE'S JURISDICTION, AND SHOULD NOT BE USED AS A DESIGN BASIS FOR A REAL WORLD PROJECT

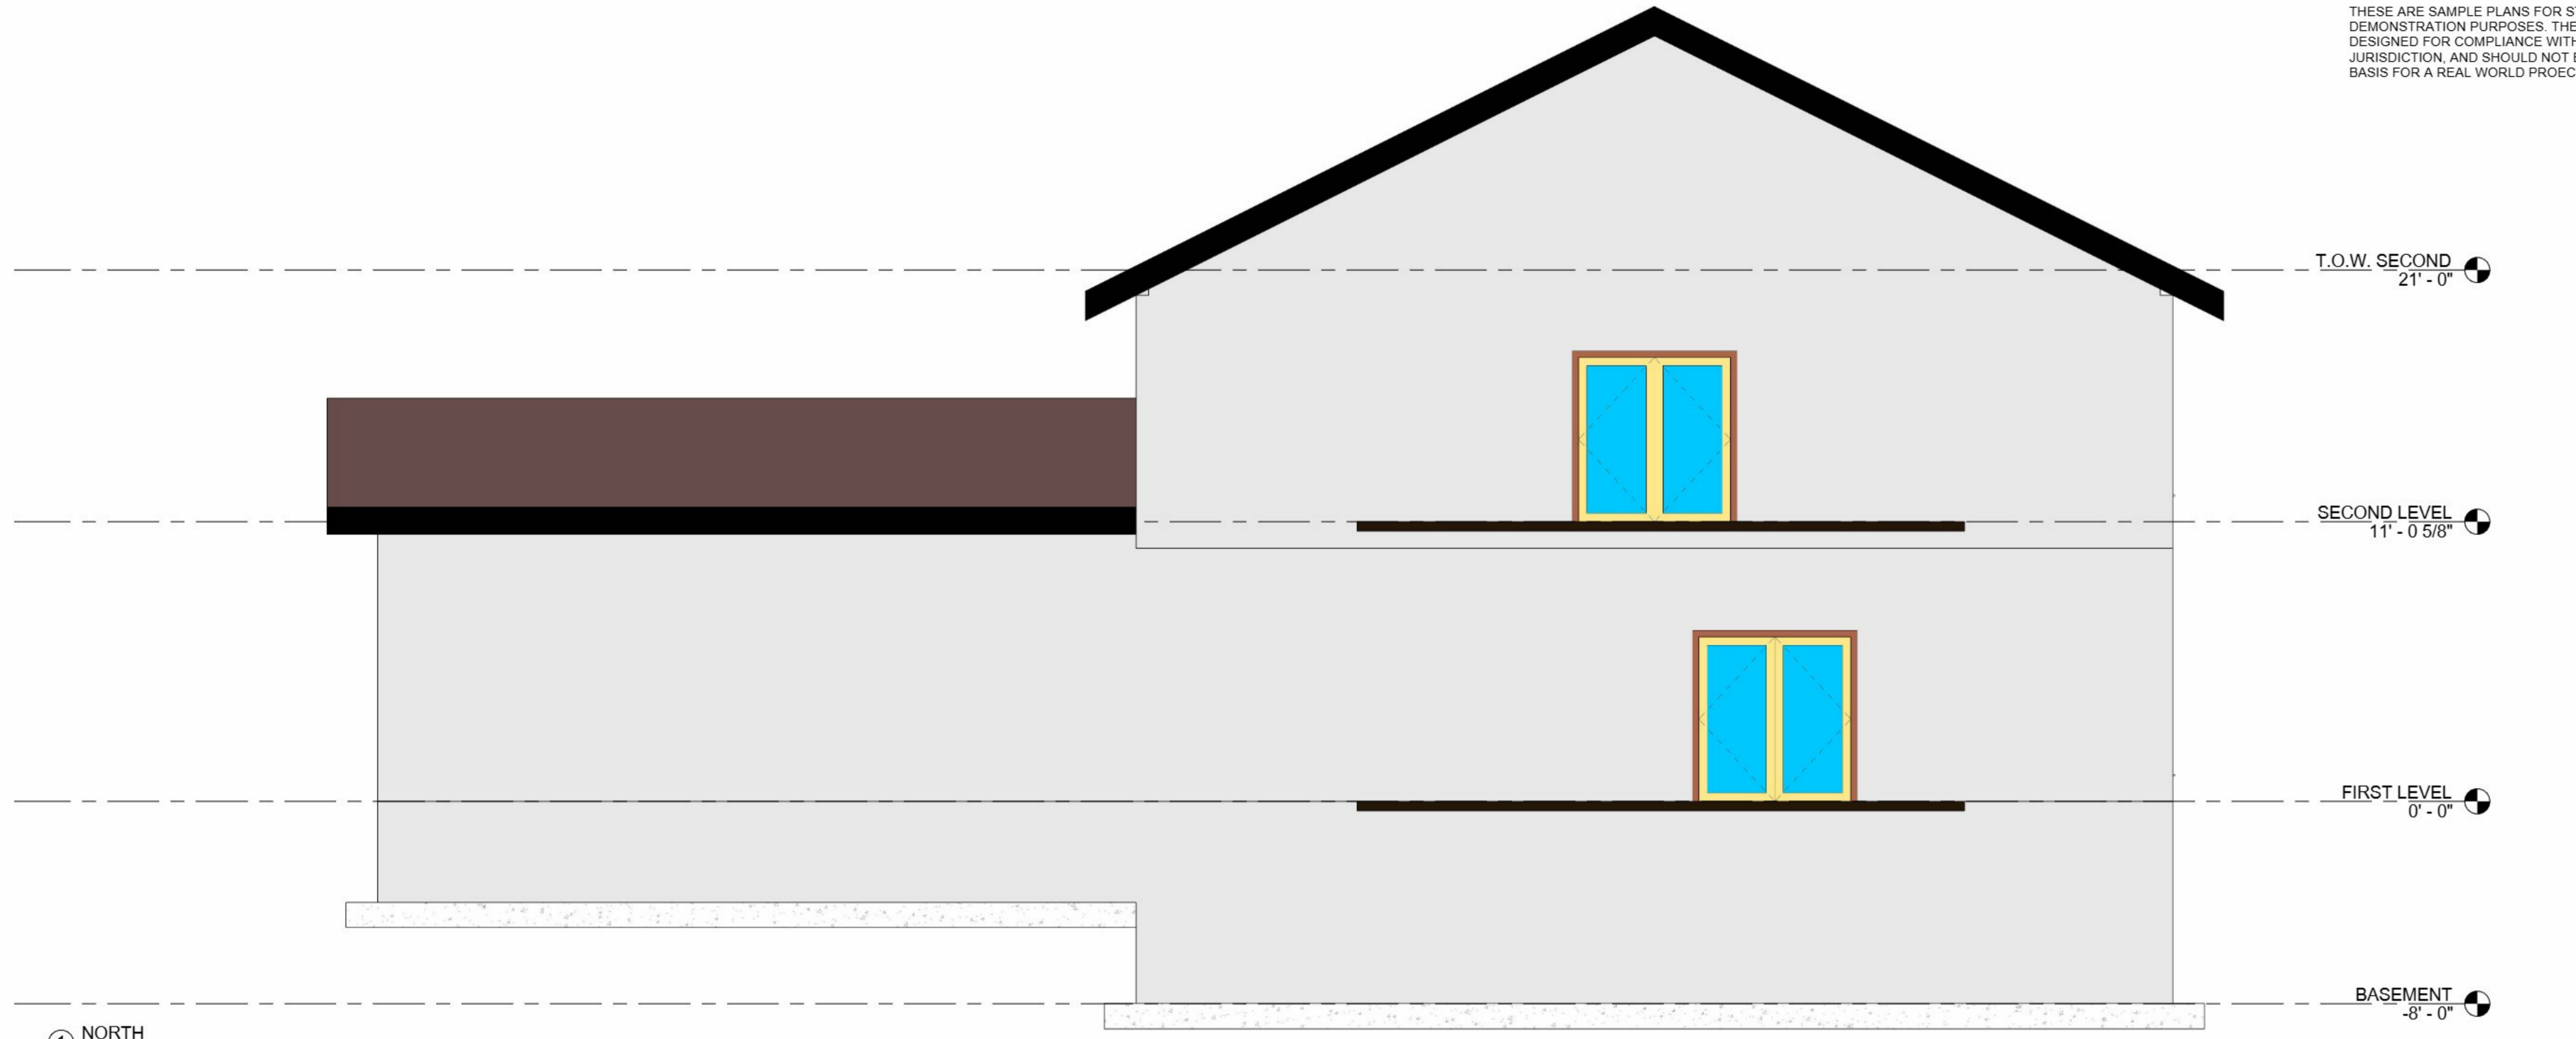

① NORTH
1/4" = 1'-0"

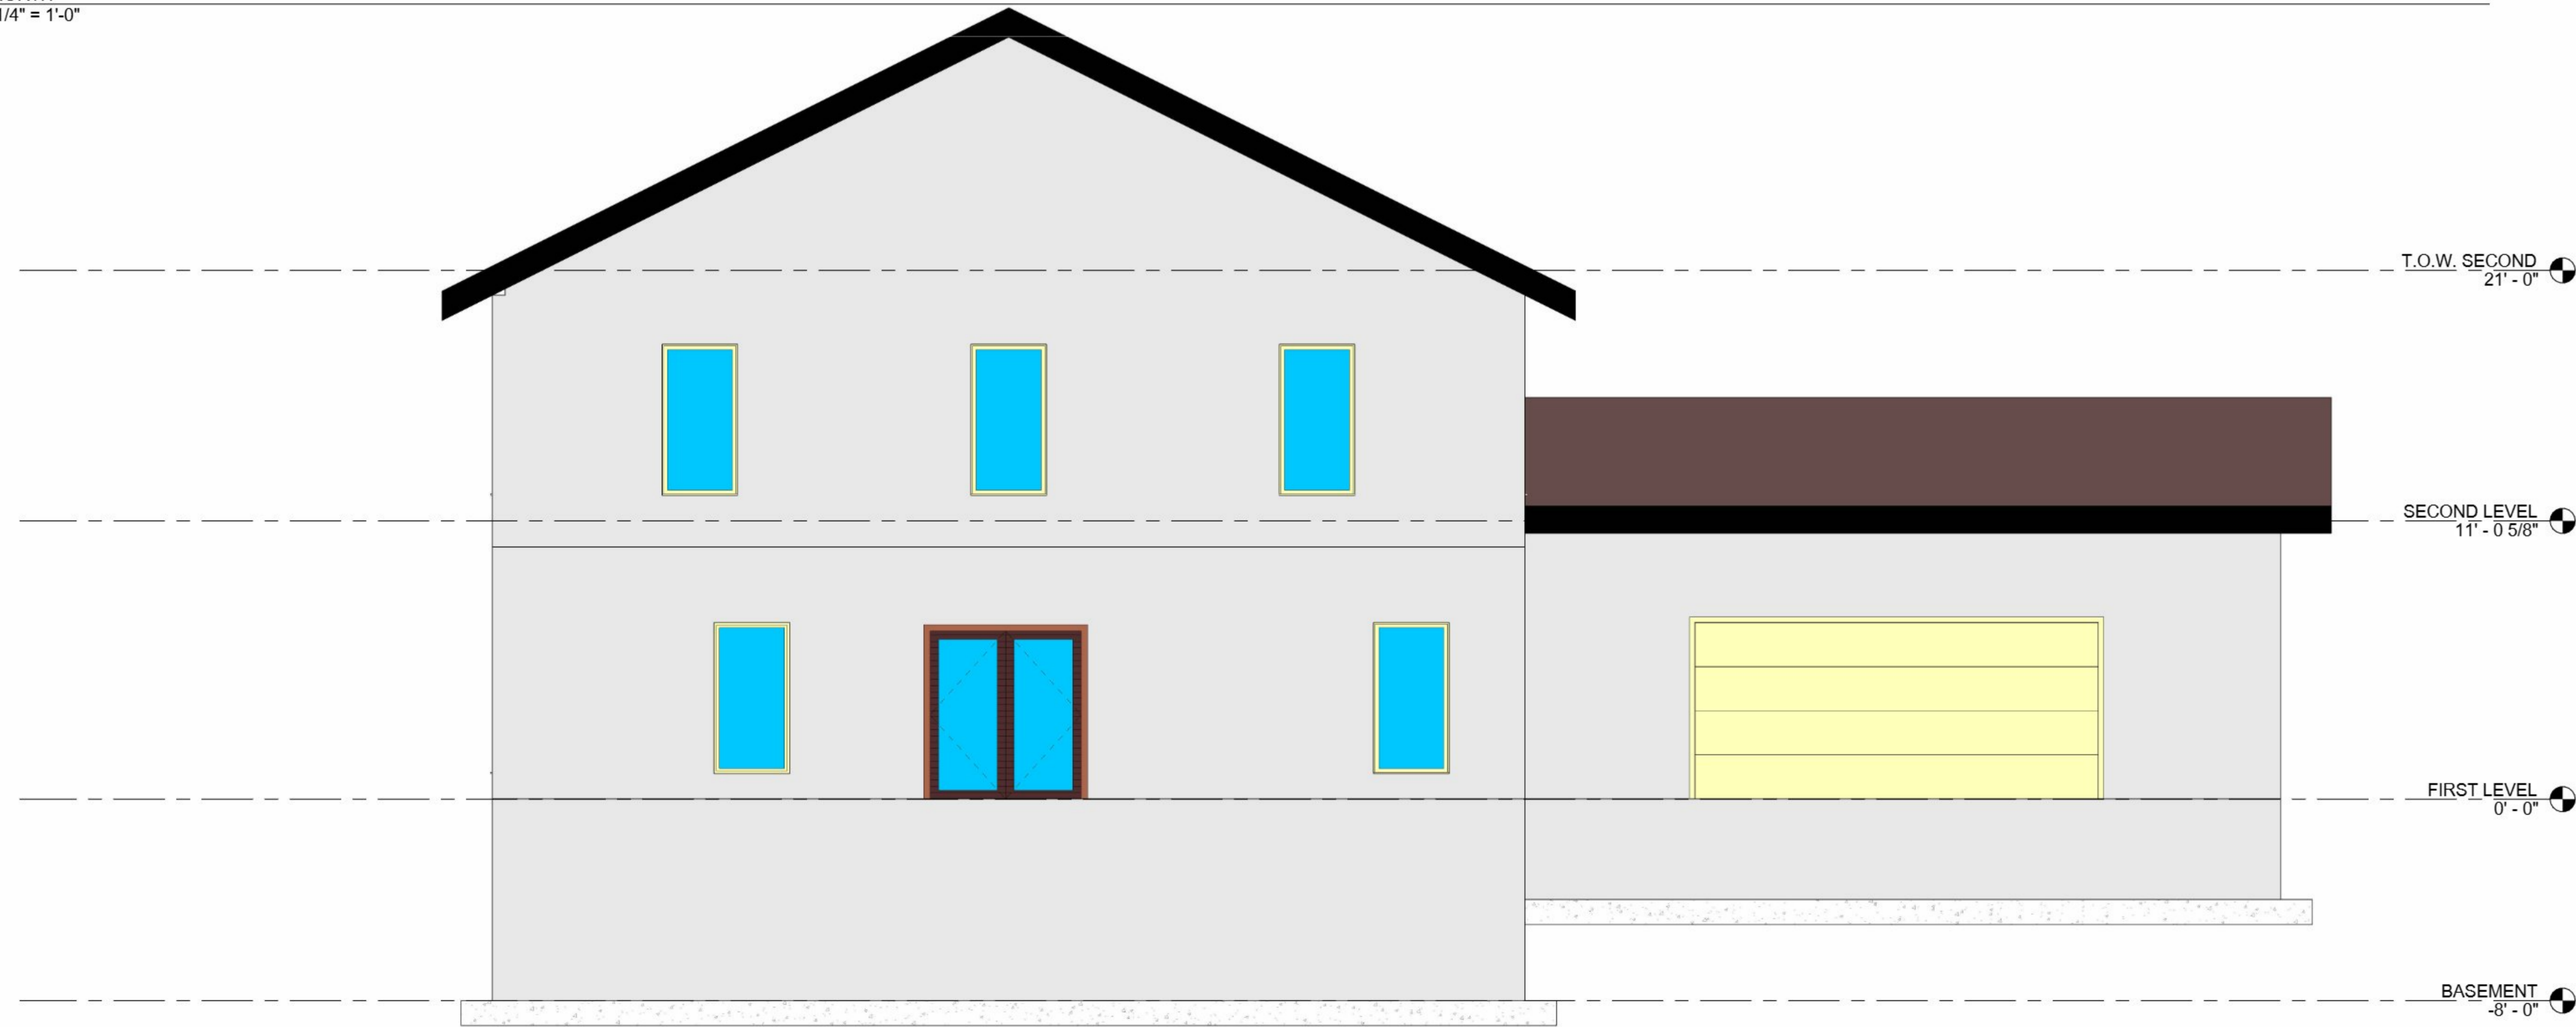

② SOUTH
1/4" = 1'-0"

Design Engineer:
Jerry McSomebody
(555) 671-2957
JSomebody@email.com

Project Number:

Plan Set:

Demonstration

NORTH/SOUTH ELEVATIONS


3.			
2			
1	ABS	JM	2/7/25
Rev.	Drawn	Aprove	Date

Project Number
Date 2/7/25
Drawn By BRD
Checked By KJP


A2.0

Scale 1/4" = 1'-0"

THESE ARE SAMPLE PLANS FOR STRUX LABS LLC DEMONSTRATION PURPOSES. THESE HAVE NOT BEEN DESIGNED FOR COMPLIANCE WITH ANY CODE'S JURISDICTION, AND SHOULD NOT BE USED AS A DESIGN BASIS FOR A REAL WORLD PROJECT

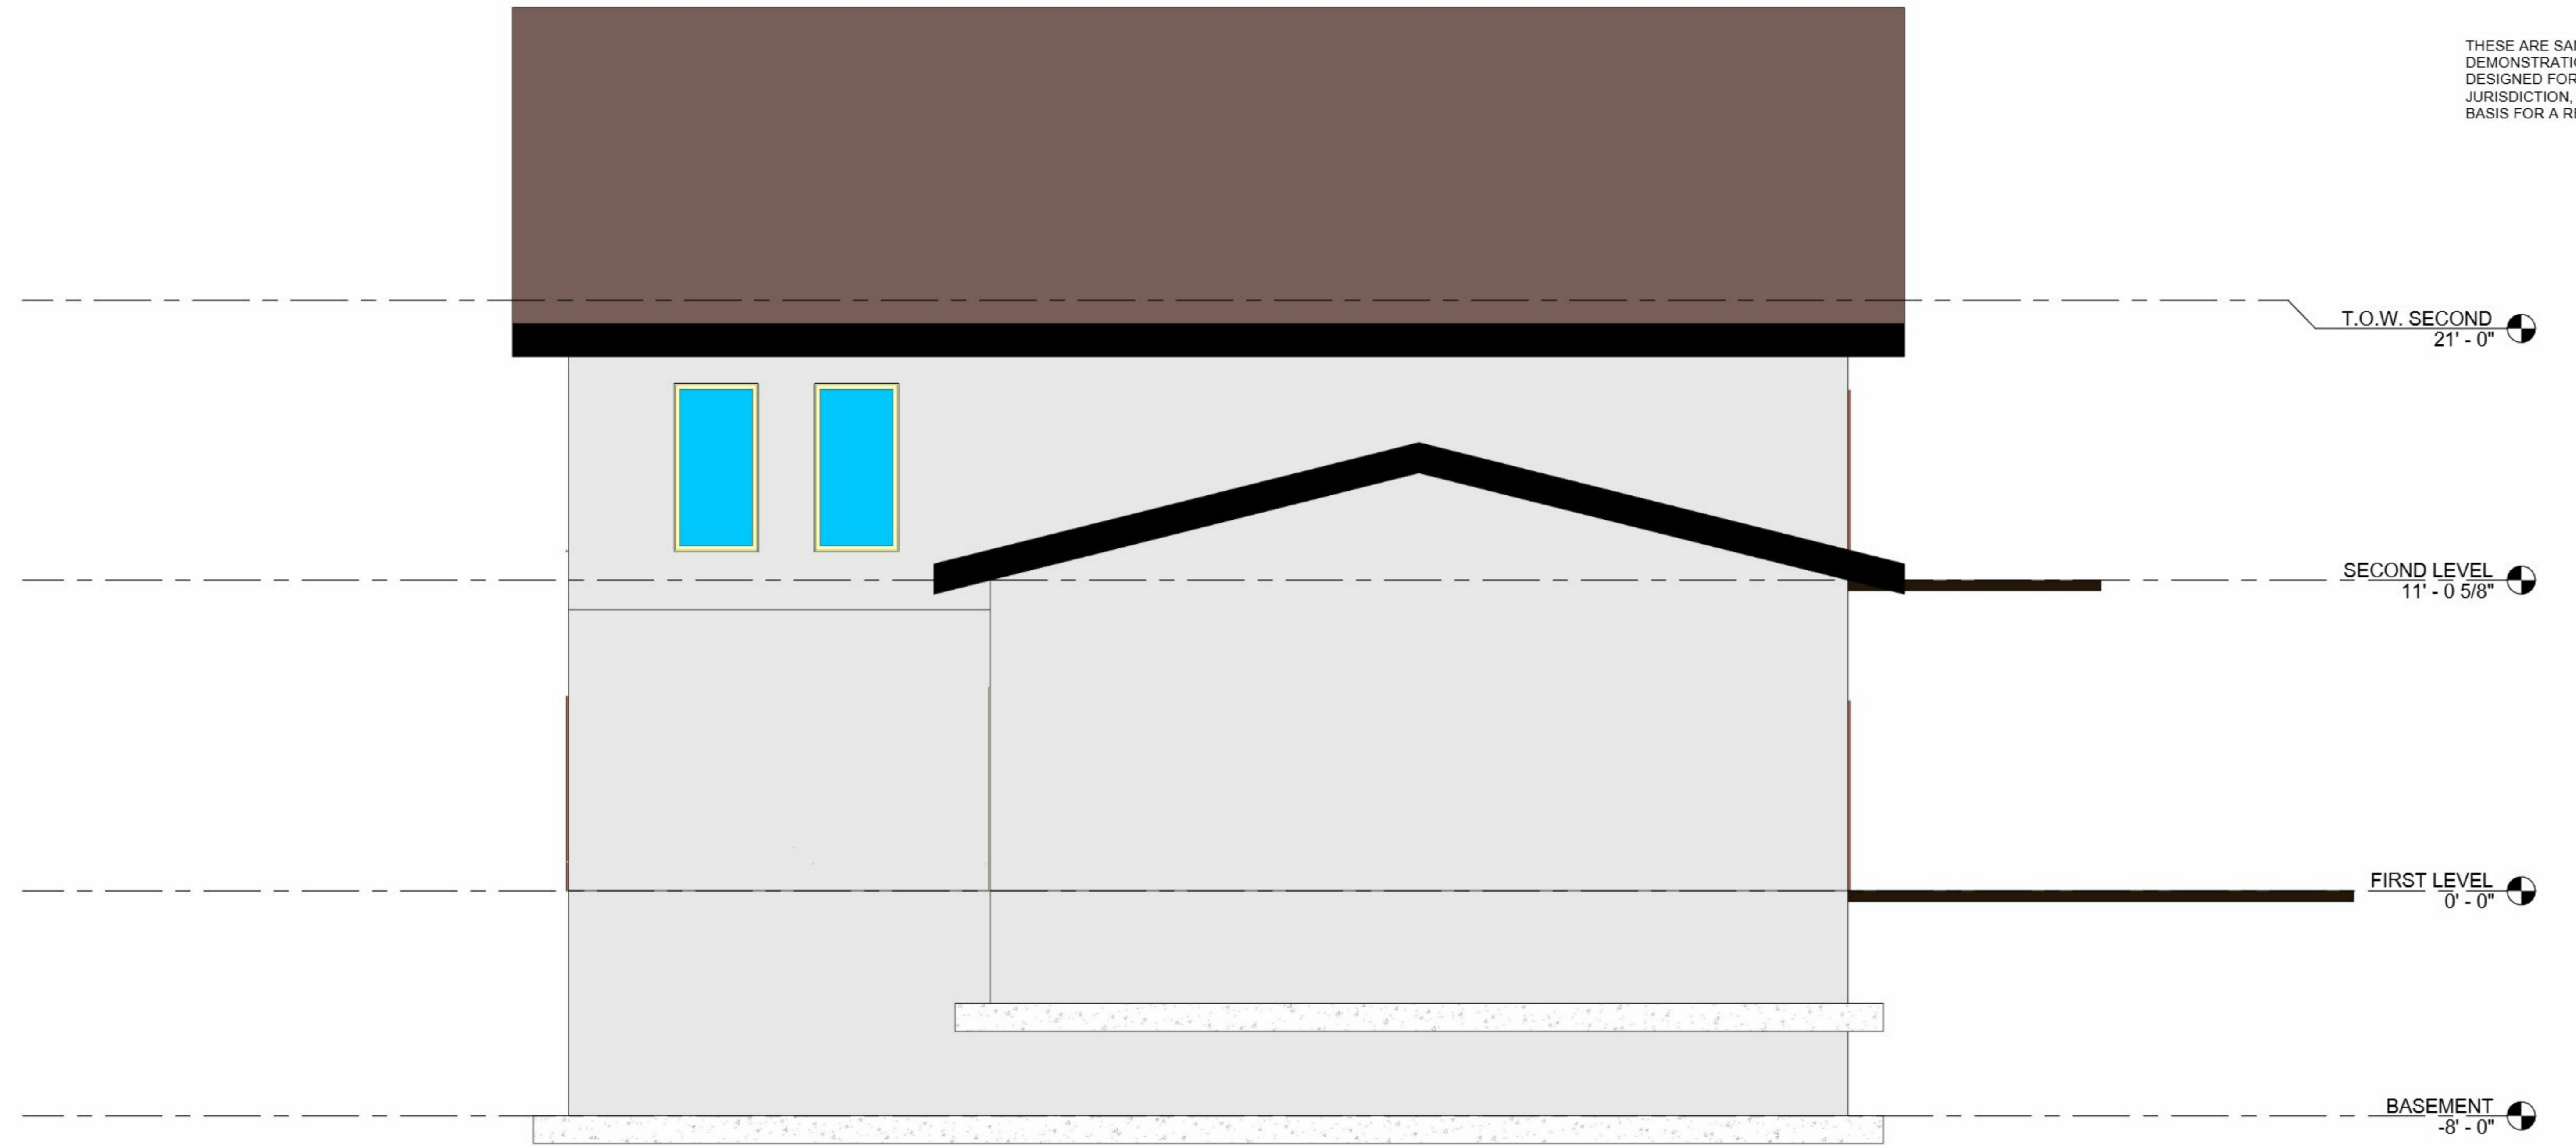

① EAST
1/4" = 1'-0"

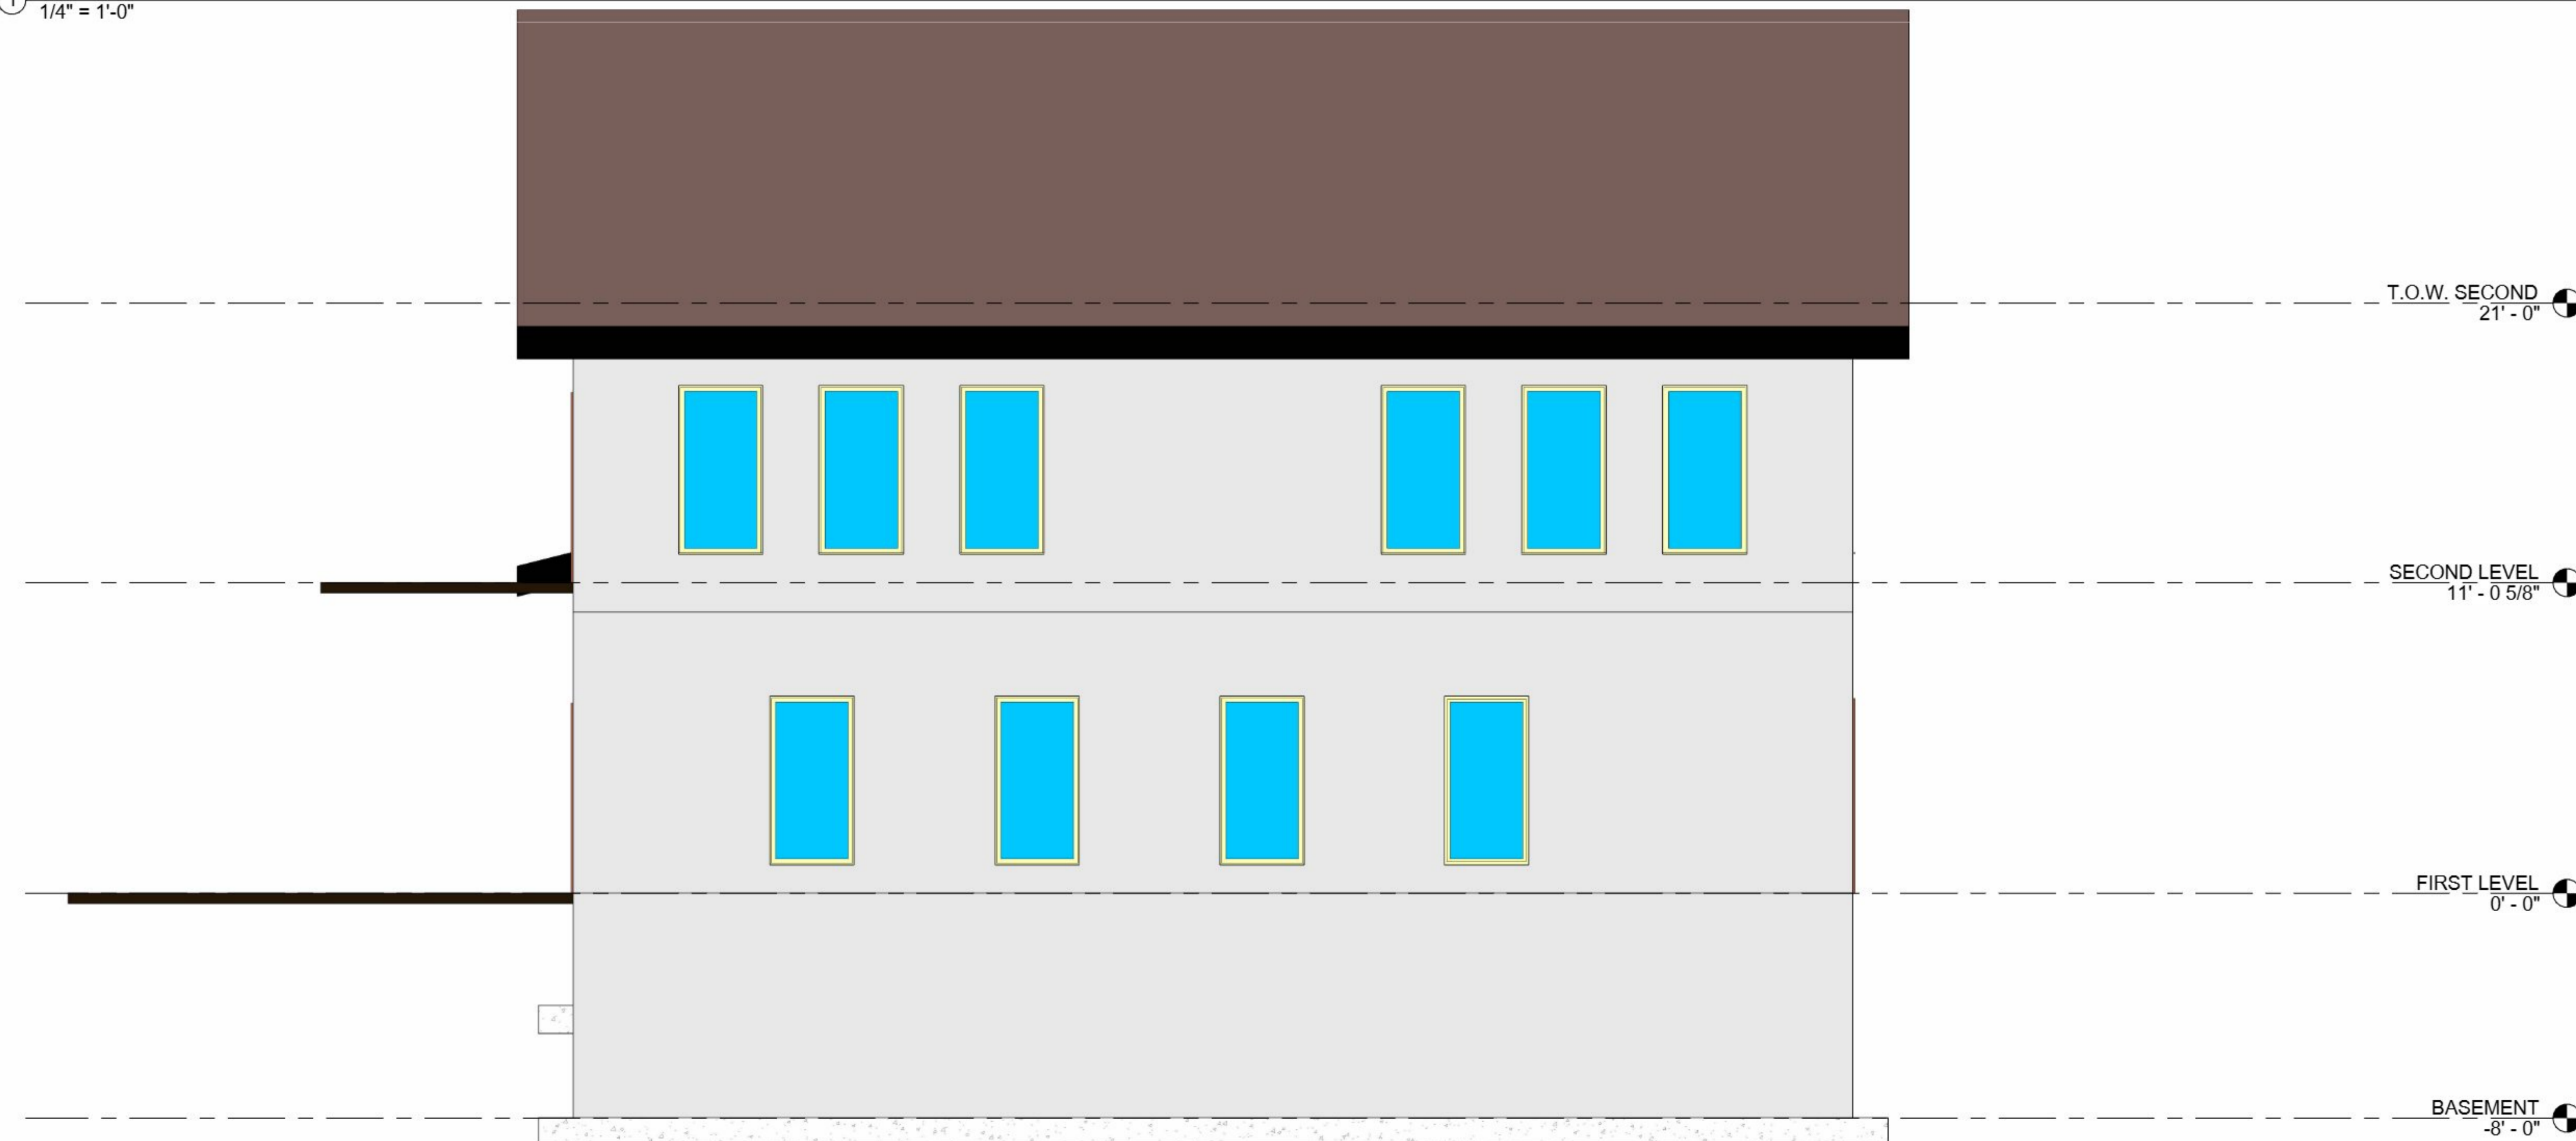

② WEST
1/4" = 1'-0"

Design Engineer:
Jerry McSomebody
(555) 671-2957
JSomebody@email.com

Project Number:

Plan Set:

Demonstration


EAST//WEST ELEVATIONS

3.			
2			
1	ABS	JM	2/7/25
Rev.	Drawn	Aprove	Date


Project Number	
Date	2/7/25
Drawn By	BRD
Checked By	KJP

A2.1

Scale 1/4" = 1'-0"

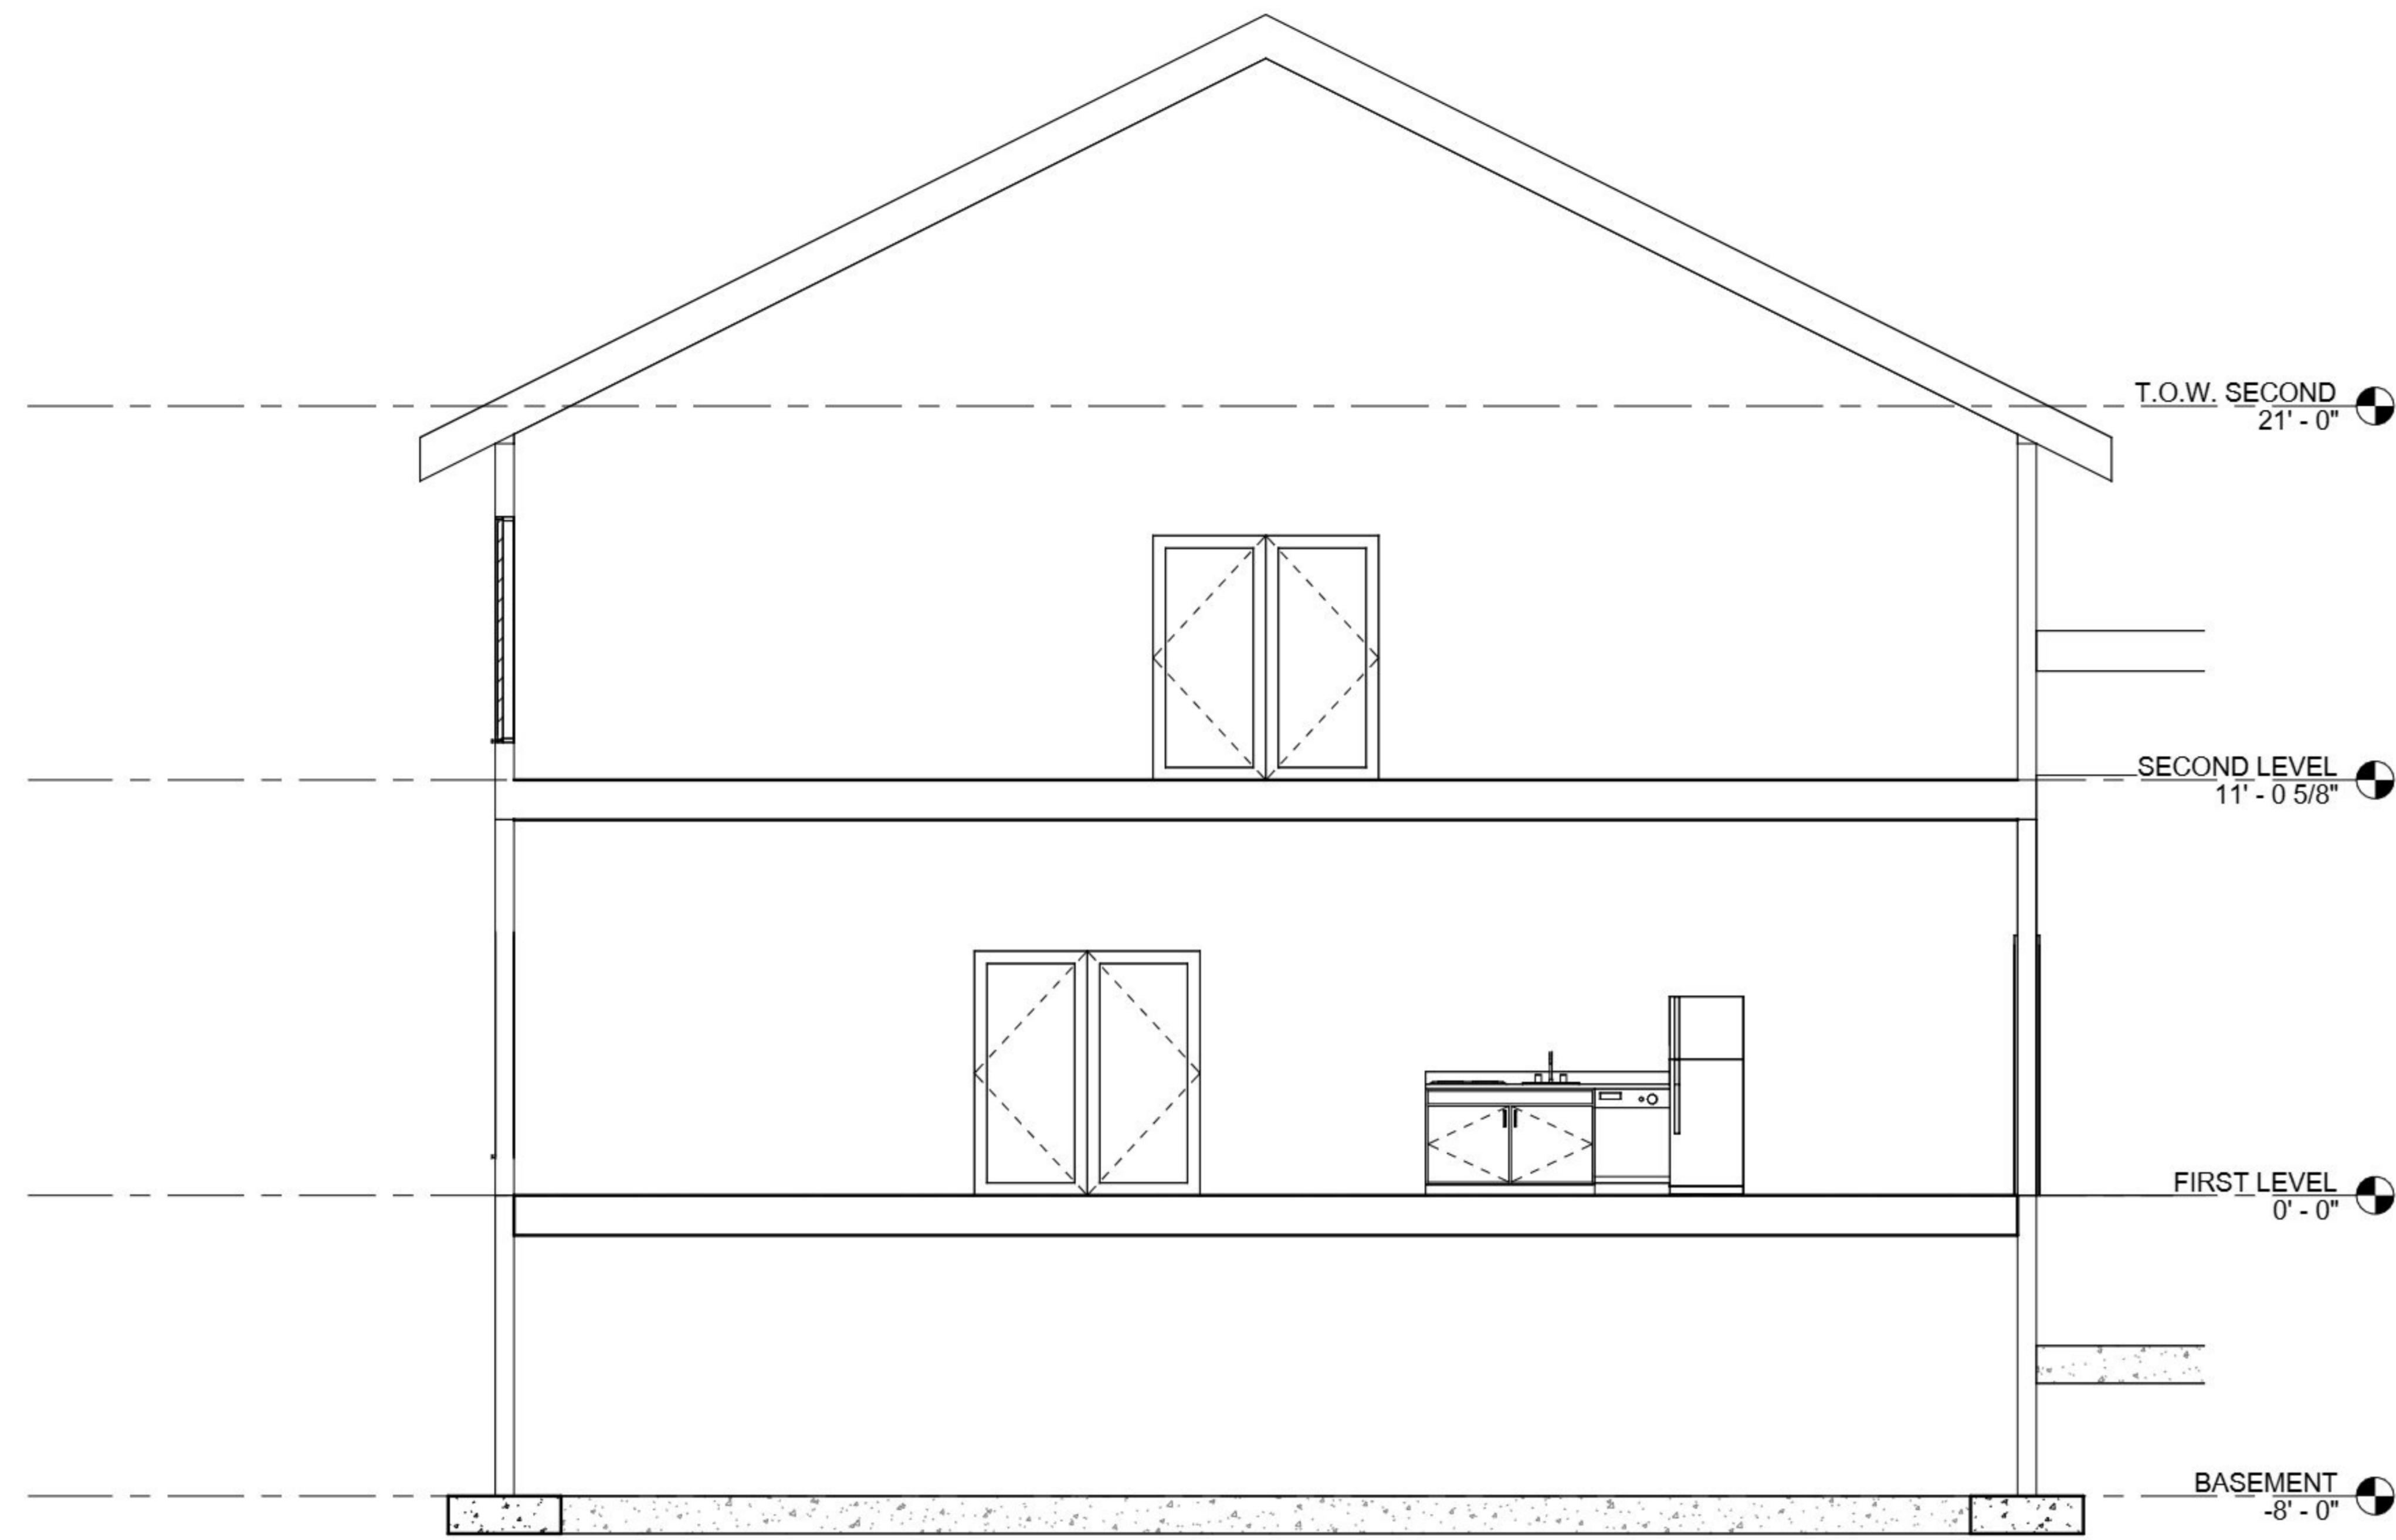

① SECTION 1
1/4" = 1'-0"

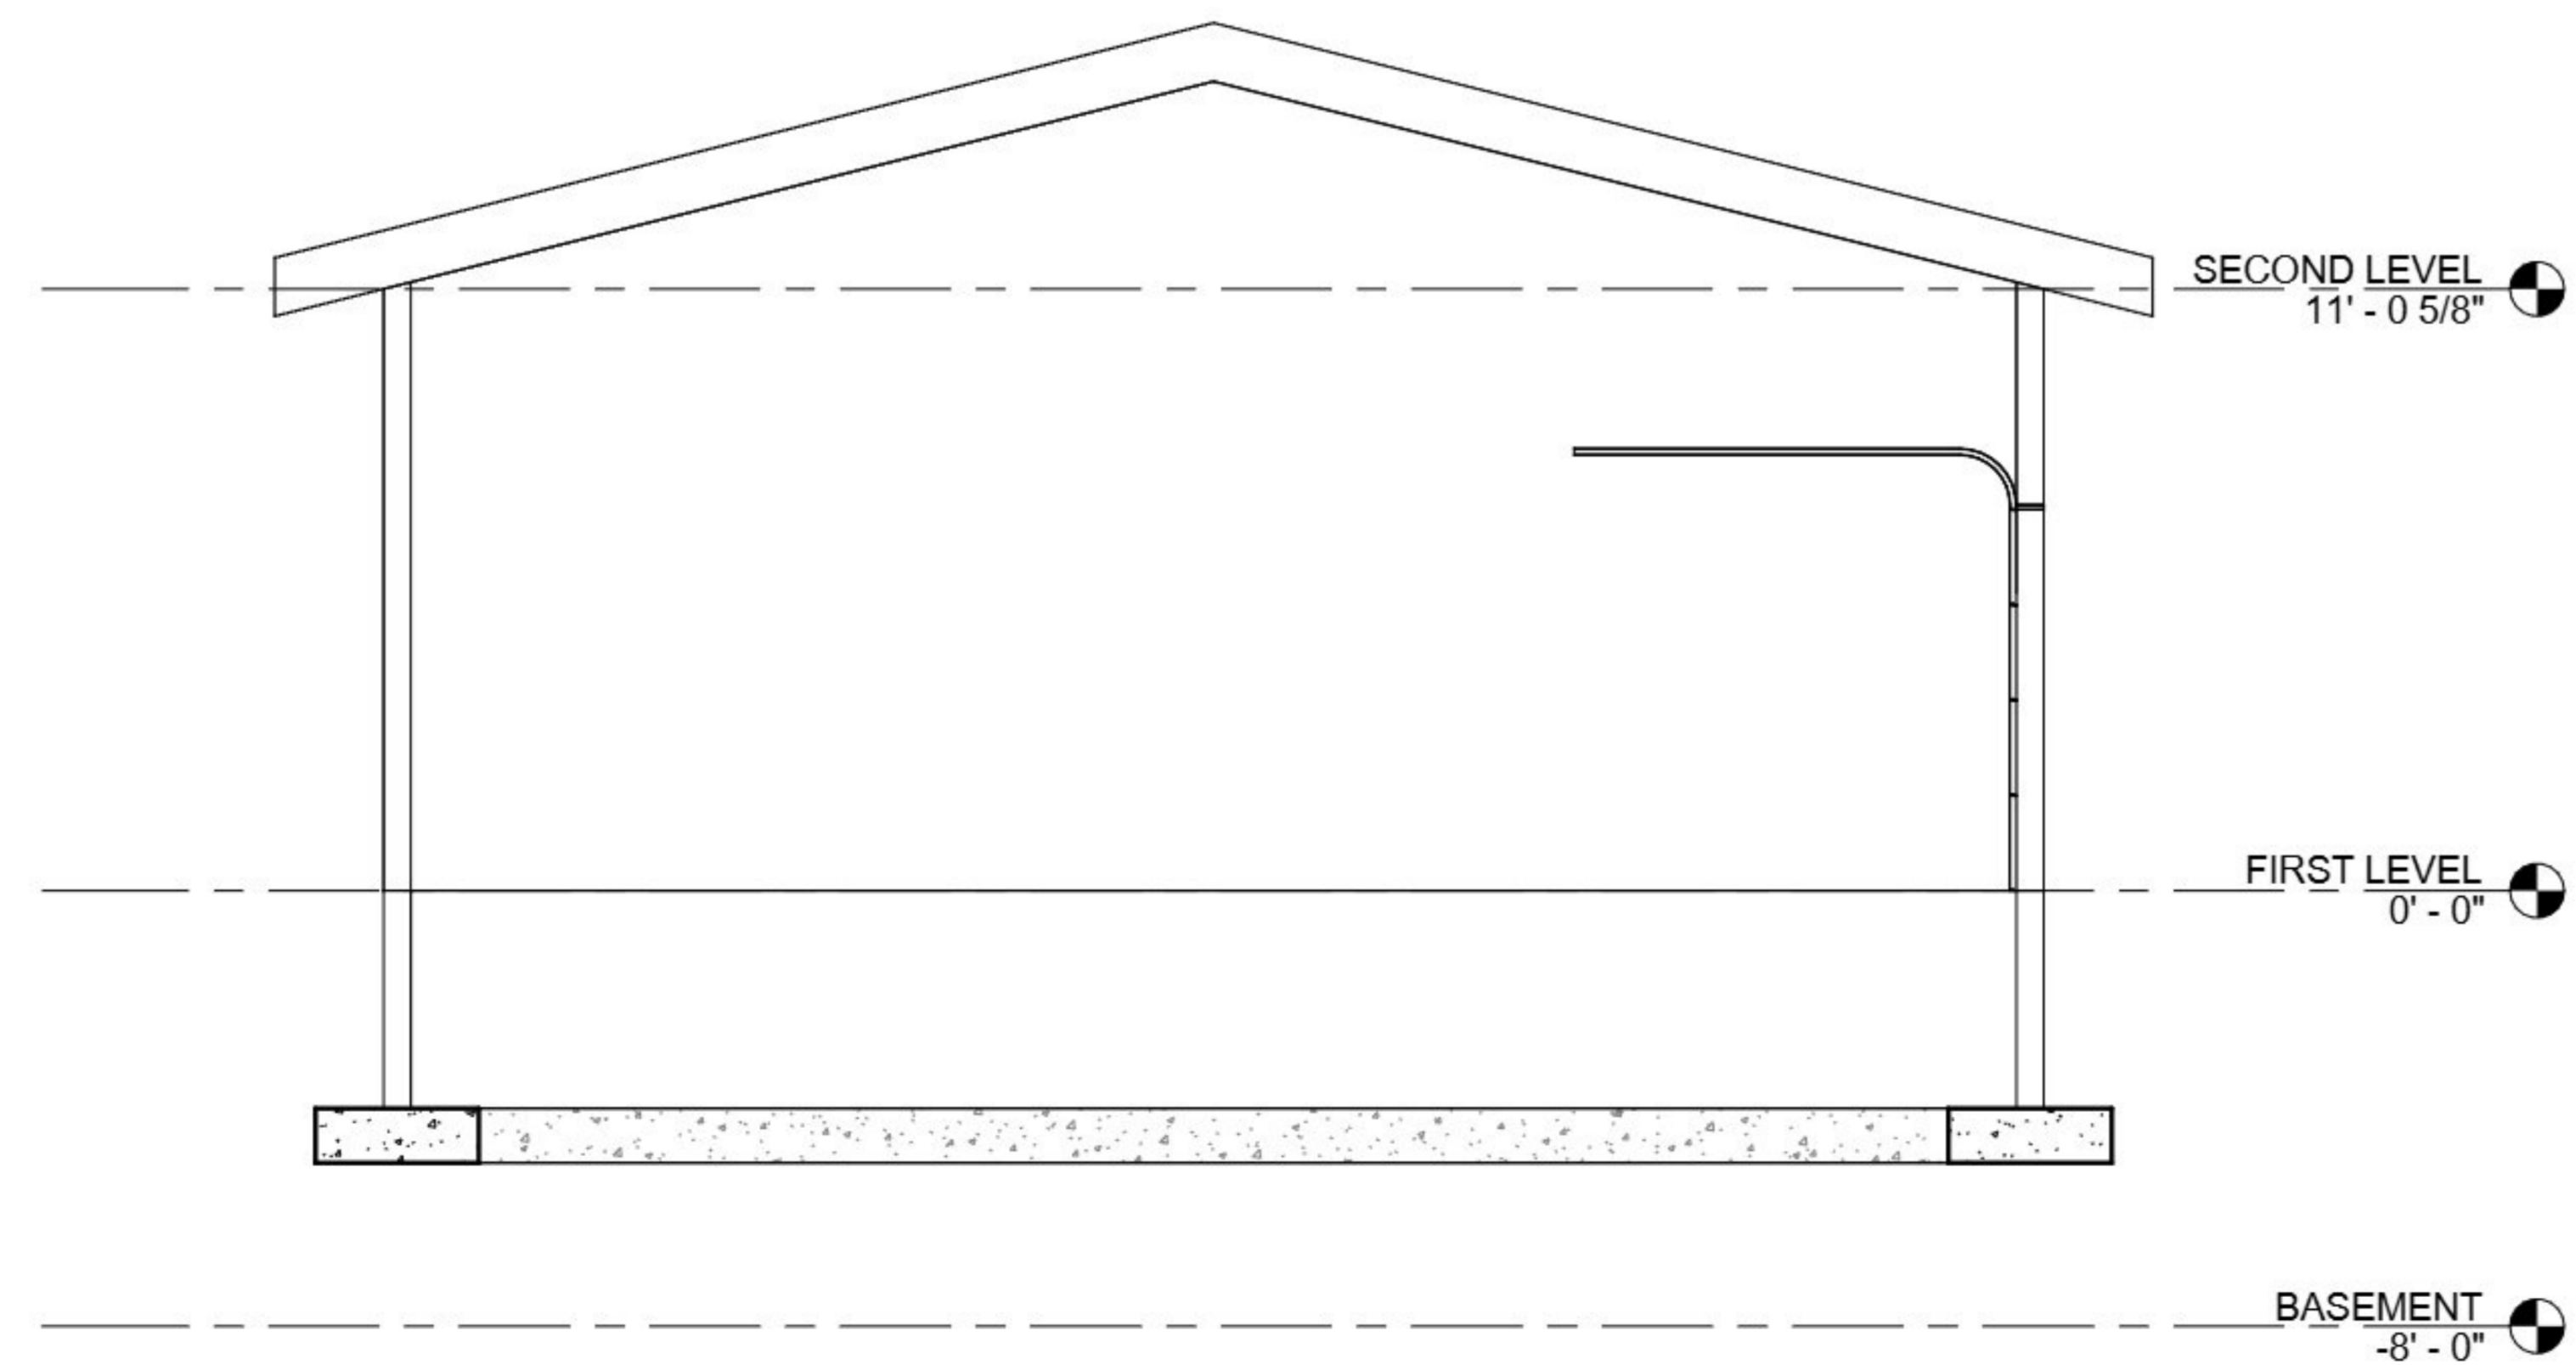

② SECTION 2
1/4" = 1'-0"

Design Engineer:
Jerry McSomebody
(555) 671-2957
JSomebody@email.com

Project Number:

Plan Set:

Demonstration

SECTION VIEWS

3.			
2			
1	ABS	JM	2/7/25
Rev.	Drawn	Aprove	Date

Project Number

Date 2/7/25

Drawn By BRD

Checked By KJP

A3.0

Scale 1/4" = 1'-0"